


Bison Coolroom Panel System

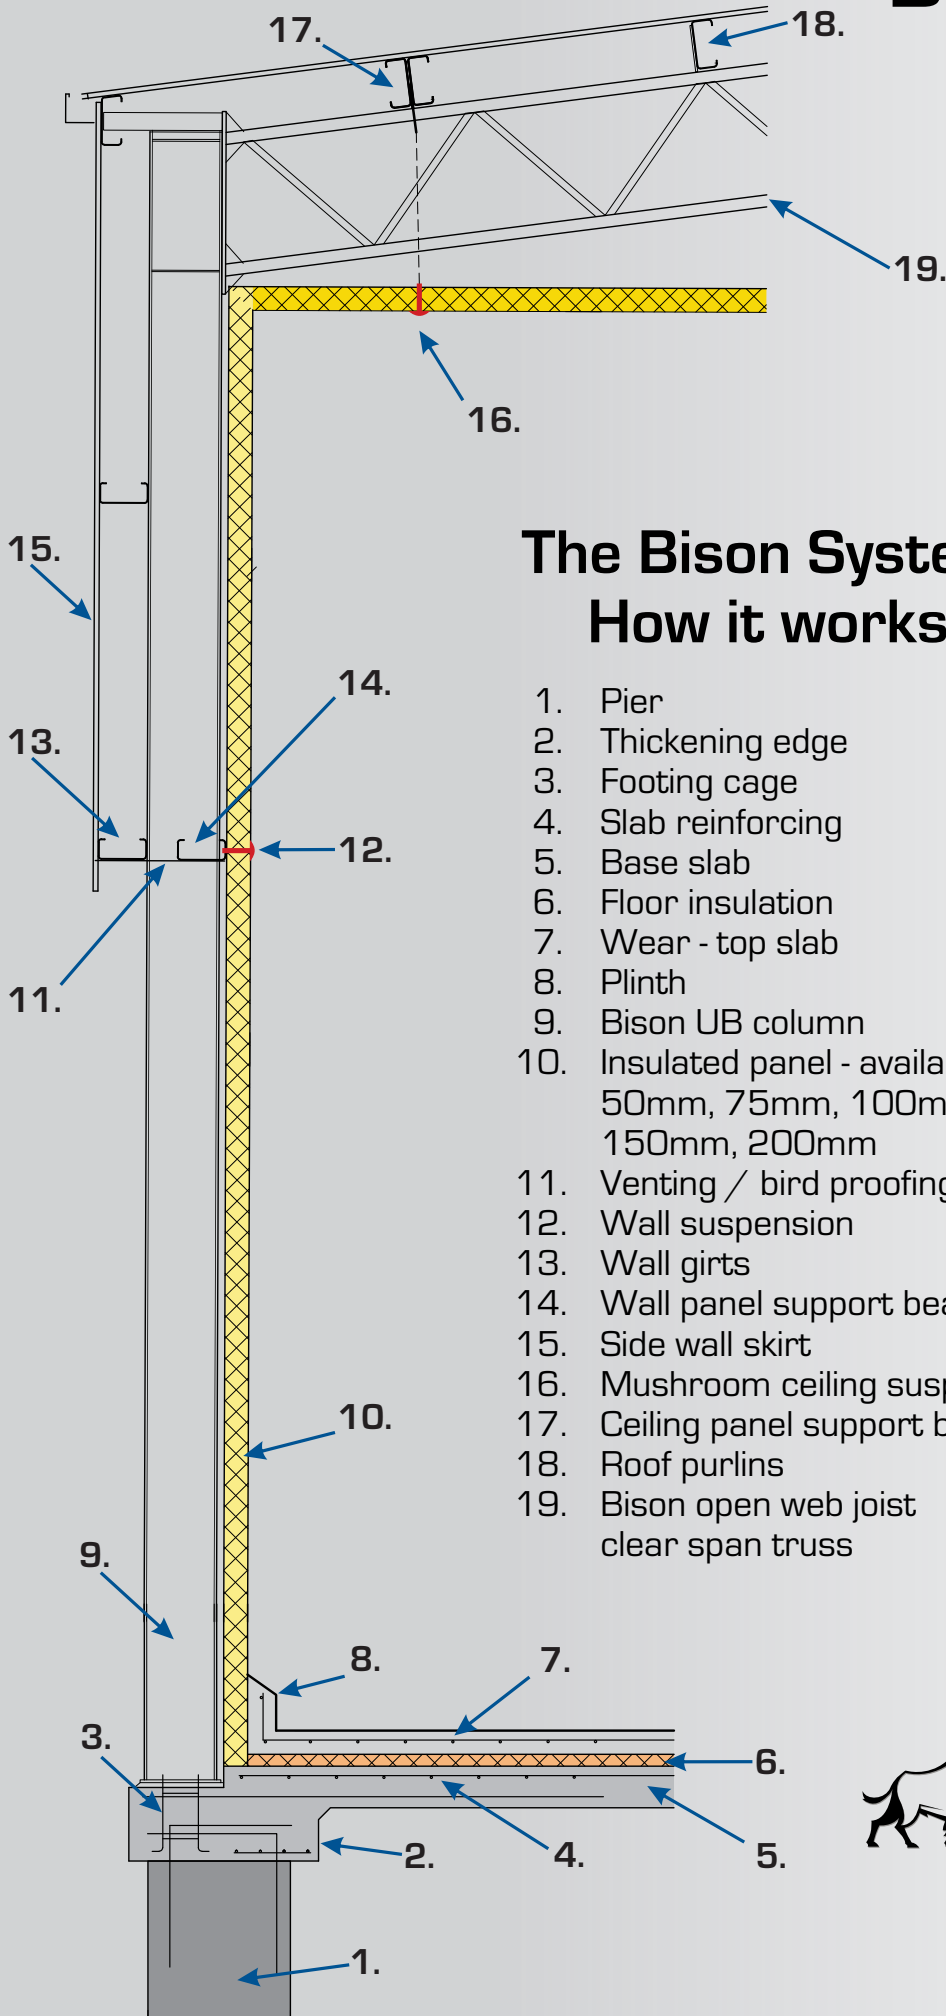

The Bison System. How it works.

1. Pier
2. Thickening edge
3. Footing cage
4. Slab reinforcing
5. Base slab
6. Floor insulation
7. Wear - top slab
8. Plinth
9. Bison UB column
10. Insulated panel - available in 50mm, 75mm, 100mm, 150mm, 200mm
11. Venting / bird proofing
12. Wall suspension
13. Wall girts
14. Wall panel support beam
15. Side wall skirt
16. Mushroom ceiling suspension
17. Ceiling panel support beams
18. Roof purlins
19. Bison open web joist clear span truss



Bison Coolroom Solutions **Head Office:**
 34835 Tasman Highway Scottsdale Tas 7260
 Call: **03 6352 4449**
 Email: build@coolroompanel.com.au
www.coolroompanel.com.au